

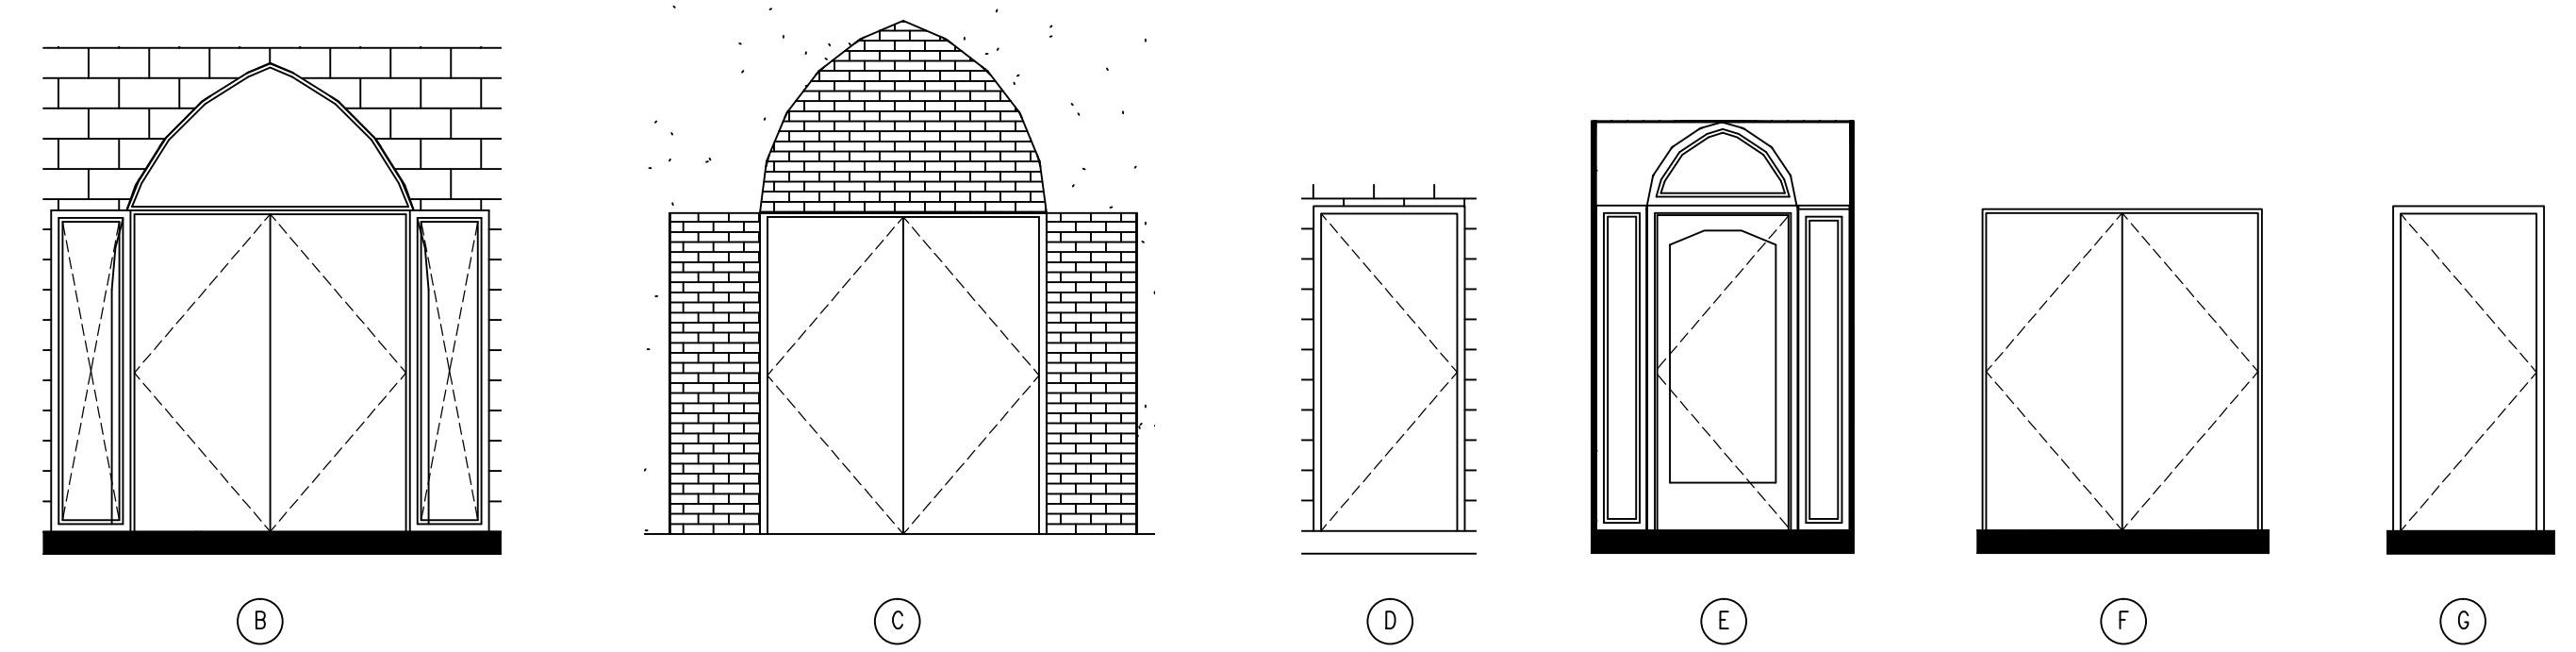
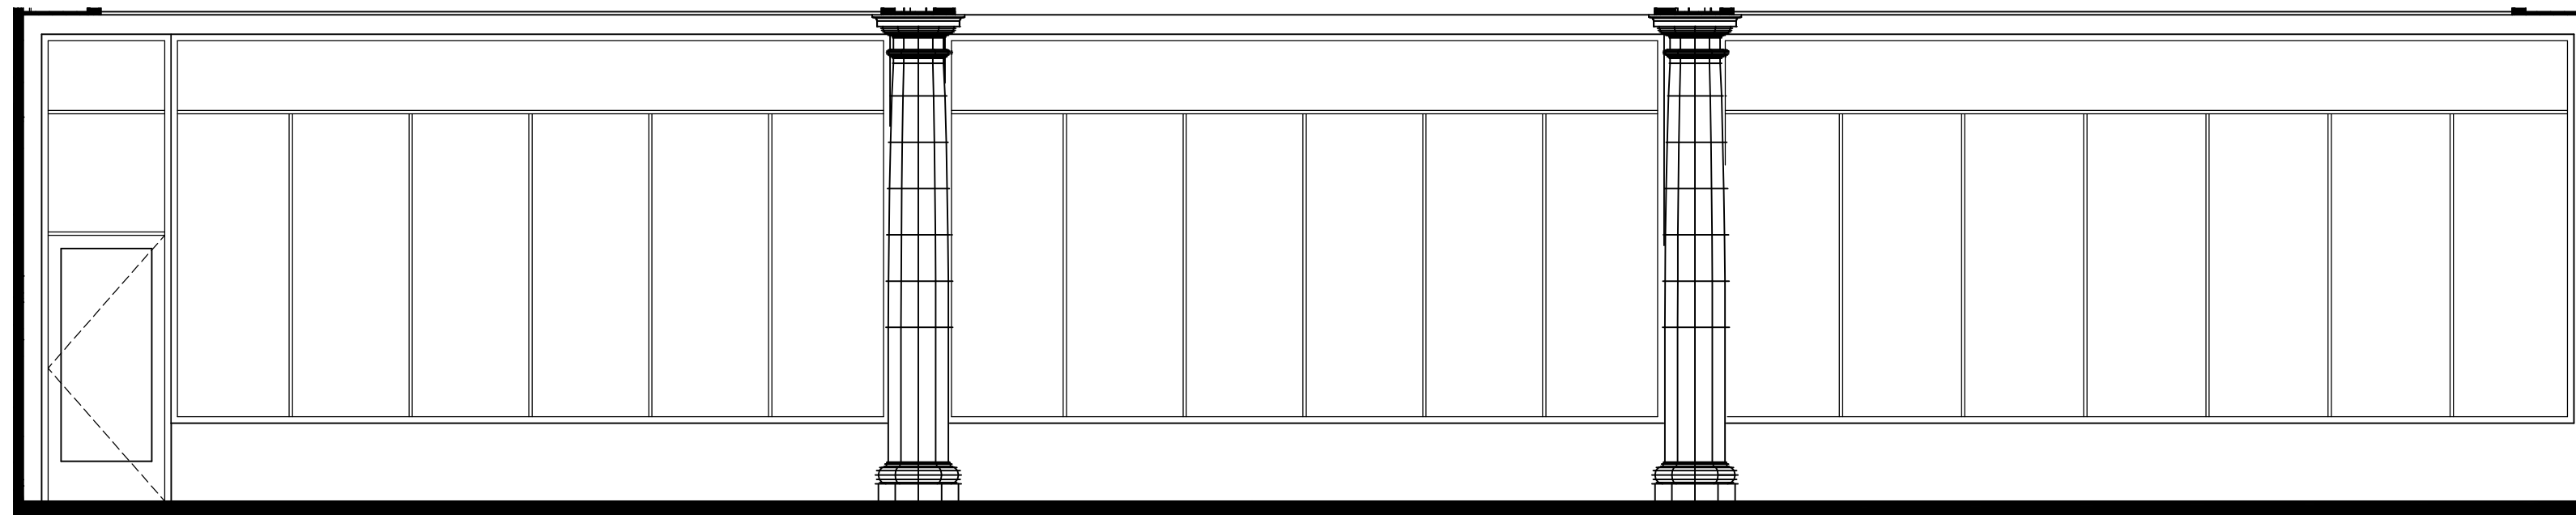


XREF NO. 1:	
XREF NO. 2:	
XREF NO. 3:	
REVISIONS:	
NO.	DESCRIPTION
DATE	

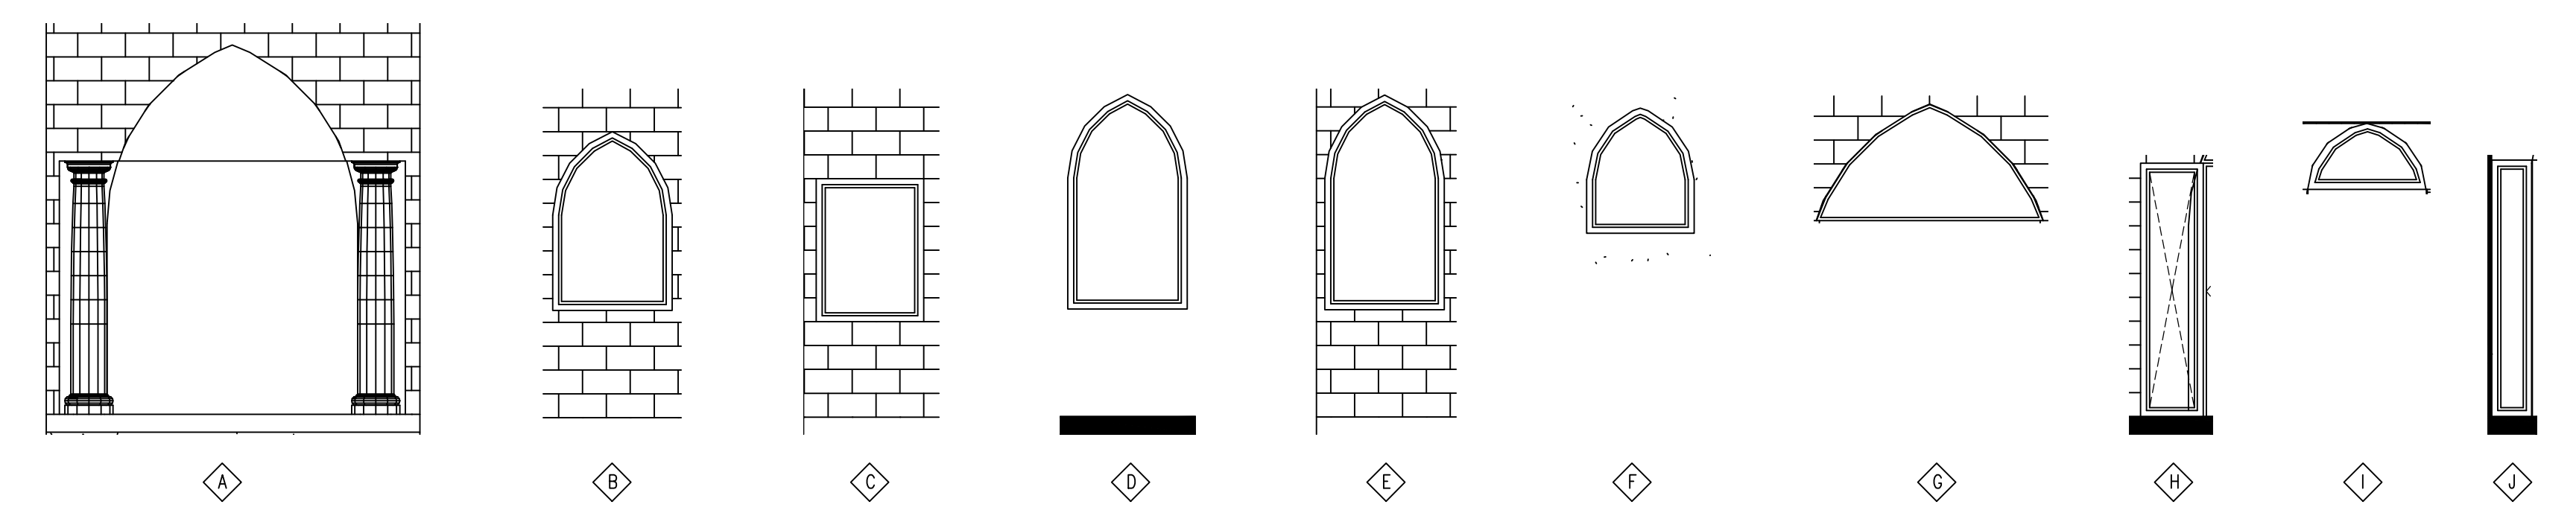

1 DOORS AND DOOR/WINDOW ASSEMBLY
SCALE: 1/4" = 1'-0"

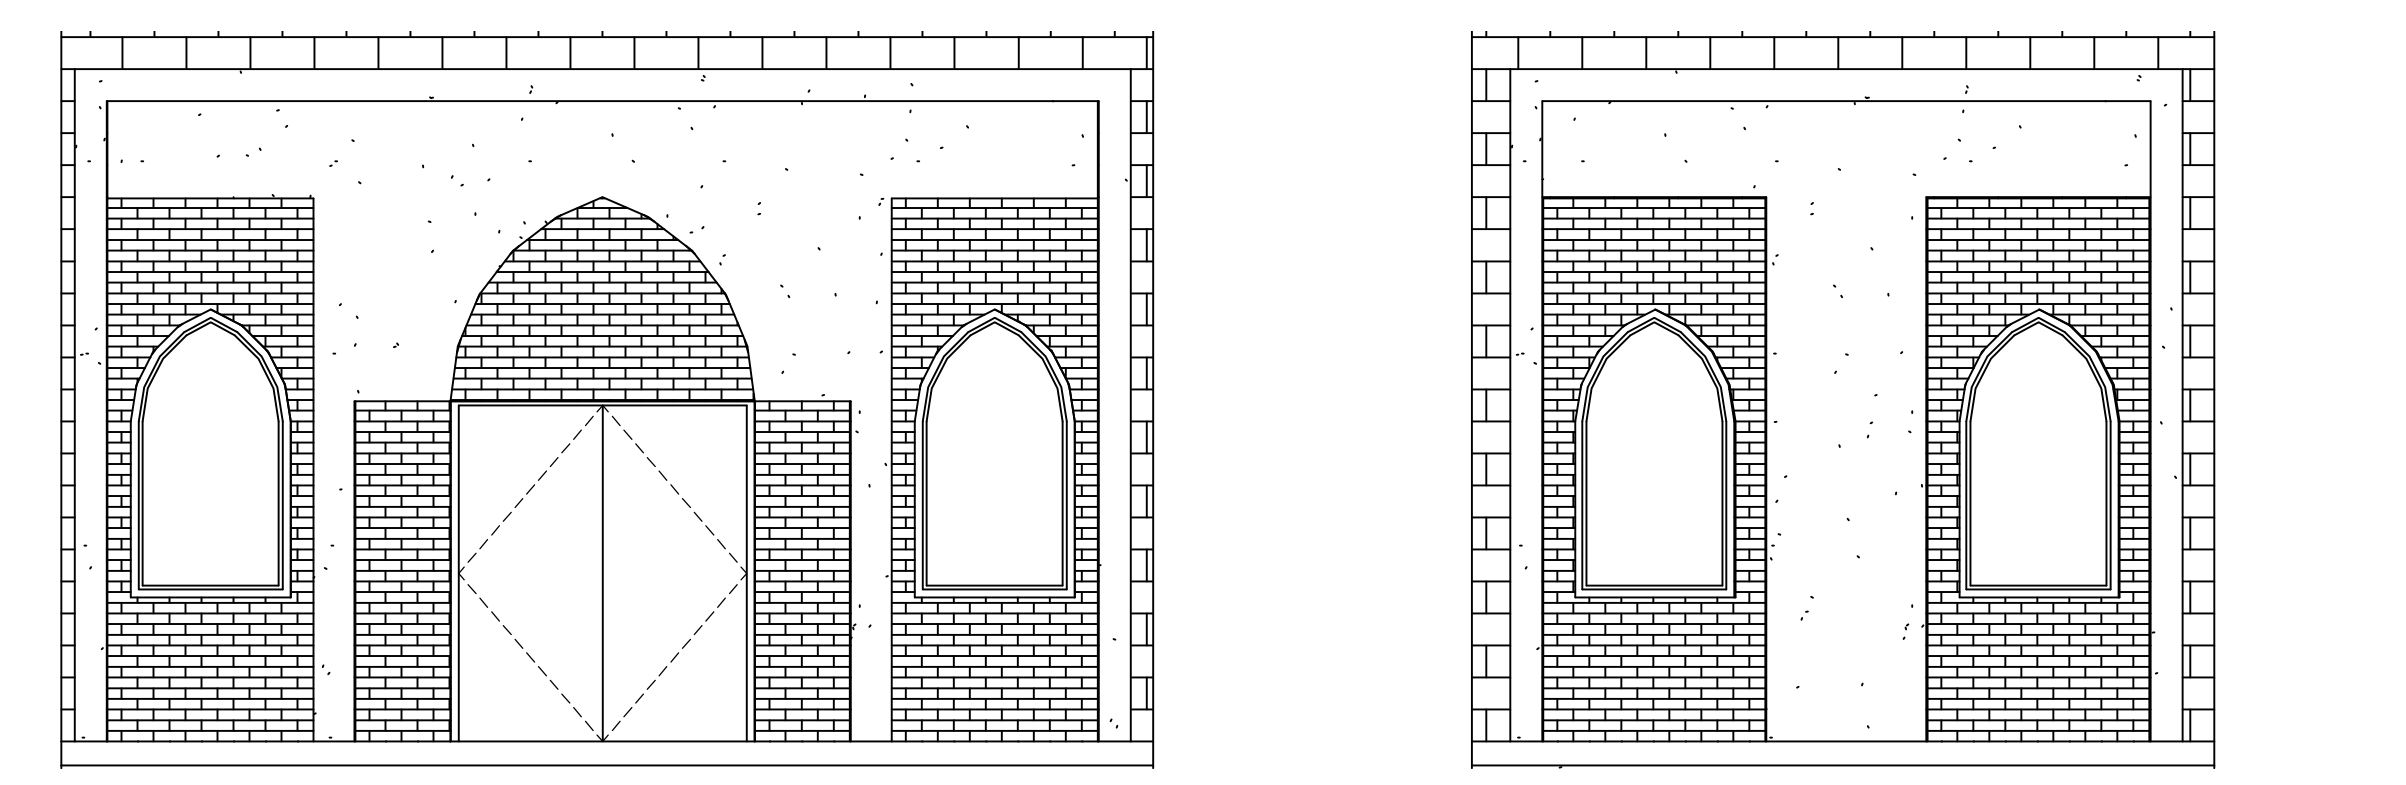

2 EXTERIOR EFIS TRIM ELEVATIONS
SCALE: 1/4" = 1'-0"

3 WINDOWS AND OPENINGS
SCALE: 1/4" = 1'-0"

ROOM FINISH SCHEDULE									
ROOM NO	ROOM NAME	FLOOR	WALLS				CEILING		NOTES
			N	S	E	W	MATL	HEIGHT	
101	FOYER	TILE 01	GYP/PTD	GYP/PTD	GYP/PTD	GYP/PTD	2X2 ACOUSTICAL	10'-6"	Wainscot
102	SOCIAL HALL	TILE 01	N/A	N/A	GYP/PTD	GYP/PTD	2X2 ACOUSTICAL	10'-6"	Wainscot
103	FOYER	TILE 01	GYP/PTD	GYP/PTD	GYP/PTD	GYP/PTD	2X2 ACOUSTICAL	10'-6"	Wainscot
104	HALLWAY	TILE 01	GYP/PTD	GYP/PTD	N/A	GYP/PTD	2X2 ACOUSTICAL	9'-0"	Wainscot
105	HALLWAY	TILE 01	GYP/PTD	GYP/PTD	N/A	GYP/PTD	2X2 ACOUSTICAL	9'-0"	Wainscot
106	PRAYER HALL (WOMEN)	TILE 02	GYP/PTD	GYP/PTD	GYP/PTD	GYP/PTD	2X2 ACOUSTICAL	15'-0"	Wainscot
107	PRAYER HALL (MEN)	TILE 02	GYP/PTD	GYP/PTD	GYP/PTD	GYP/PTD	2X2 ACOUSTICAL	15'-0"	Wainscot
108	CLASSROOM	CARPET 01	GYP/PTD	GYP/PTD	GYP/PTD	GYP/PTD	2X2 ACOUSTICAL	9'-0"	Chair rail
109	CLASSROOM/QUIET	CARPET 01	GYP/PTD	GYP/PTD	GYP/PTD	GYP/PTD	2X2 ACOUSTICAL	9'-0"	Chair rail
110	CLASSROOM/QUIET	CARPET 01	GYP/PTD	GYP/PTD	GYP/PTD	GYP/PTD	2X2 ACOUSTICAL	9'-0"	Chair rail
111	MULTIPURPOSE ROOM	CARPET 01	PARTITION	GYP/PTD	GYP/PTD	GYP/PTD	2X2 ACOUSTICAL	9'-0"	Chair rail
112	CLASSROOM	CARPET 01	GYP/PTD	GYP/PTD	GYP/PTD	GYP/PTD	2X2 ACOUSTICAL	9'-0"	Chair rail
113	OFFICE	CARPET 01	GYP/PTD	GYP/PTD	GYP/PTD	GYP/PTD	2X2 ACOUSTICAL	9'-0"	Chair rail
114	UTILITY	CONC.	GYP/PTD	GYP/PTD	GYP/PTD	GYP/PTD	GYP/PTD	9'-0"	--
115	JANITOR	CONC.	GYP/FRP	GYP/FRP	GYP/FRP	GYP/FRP	GYP/PTD	9'-0"	--
116	MEN	TILE 03	GYP/PTD	GYP/PTD	GYP/PTD	GYP/PTD	GYP/PTD	9'-0"	Wudu-tile/wet walls-tile
117	WOMEN	TILE 03	GYP/PTD	GYP/PTD	GYP/PTD	GYP/PTD	GYP/PTD	9'-0"	Wudu-tile/wet walls-tile
118	CLASSROOM	CARPET 01	GYP/PTD	GYP/PTD	GYP/PTD	GYP/PTD	2X2 ACOUSTICAL	9'-0"	Chair rail
119	PURIFICATION	TILE 03	GYP/TILE	GYP/TILE	GYP/TILE	GYP/TILE	GYP/PTD	8'-6"	--
120	UTILITY	CONC	GYP/PTD	GYP/PTD	GYP/PTD	GYP/PTD	GYP/PTD	9'-0"	--

DOOR AND FRAME SCHEDULE												
MARK	ELEV.	DOOR			MATL	GLAZING	FRAME			HARDWARE		NOTES
		SIZE					DETAIL			SET NO	KEYSIDE RM NO	
		WD	HGT	THK			MATL	HEAD	JAMB			
1	B	6'-0"	7'-0"	1 3/8"	ALUM.	FULL HGHT.	ALUM.	--	--	--	--	--
2	C	6'-0"	7'-0"	1 3/4"	INSUL. H. METAL	--	H. METAL	--	--	--	--	--
3	C	6'-0"	7'-0"	1 3/4"	INSUL. H. METAL	--	H. METAL	--	--	--	--	--
4	B	6'-0"	7'-0"	1 3/8"	ALUM.	FULL HGHT.	ALUM.	--	--	--	--	--
5	G	3'-0"	7'-0"	1 3/4"	INSUL. H. METAL	--	H. METAL	--	--	--	--	--
6	E	3'-0"	7'-0"	1 3/4"	ALUM.	FULL HGHT.	ALUM.	--	--	--	--	--
7	E	3'-0"	7'-0"	1 3/4"	ALUM.	FULL HGHT.	ALUM.	--	--	--	--	--
8	D	3'-0"	7'-0"	1 3/4"	WOOD	--	H. METAL	--	--	--	--	--
9	D	3'-0"	7'-0"	1 3/4"	WOOD	--	H. METAL	--	--	--	--	--
10	D	3'-0"	7'-0"	1 3/4"	WOOD	--	H. METAL	--	--	--	--	--
11	D	3'-0"	7'-0"	1 3/4"	WOOD	--	H. METAL	--	--	--	--	--
12	D	3'-0"	7'-0"	1 3/4"	WOOD	--	H. METAL	--	--	--	--	--
13	D	3'-0"	7'-0"	1 3/4"	WOOD	--	H. METAL	--	--	--	--	--
14	D	3'-0"	7'-0"	1 3/4"	WOOD	--	H. METAL	--	--	--	--	--
15	D	3'-0"	7'-0"	1 3/4"	WOOD	--	H. METAL	--	--	--	--	--
16	F	6'-0"	7'-0"	1 3/4"	WOOD	--	H. METAL	--	--	--	--	--
17	D	3'-0"	7'-0"	1 3/4"	WOOD	--	H. METAL	--	--	--	--	--
18	D	3'-0"	7'-0"	1 3/4"	WOOD	--	H. METAL	--	--	--	--	--
19	D	3'-0"	7'-0"	1 3/4"	WOOD	--	H. METAL	--	--	--	--	--
20	D	3'-0"	7'-0"	1 3/4"	WOOD	--	H. METAL	--	--	--	--	--
21	D	3'-0"	7'-0"	1 3/4"	WOOD	--	H. METAL	--	--	--	--	--
22	D	3'-0"	7'-0"	1 3/4"	WOOD	--	H. METAL	--	--	--	--	--
23	D	3'-0"	7'-0"	1 3/4"	WOOD	--	H. METAL	--	--	--	--	--
24	D	3'-0"	7'-0"	1 3/4"	WOOD	--	H. METAL	--	--	--	--	--
25	D	3'-0"	7'-0"	1 3/4"	WOOD	--	H. METAL	--	--	--	--	--
26	D	3'-0"	7'-0"	1 3/4"	WOOD	--	H. METAL	--	--	--	--	--
27	D	3'-0"	7'-0"	1 3/4"	WOOD	--	H. METAL	--	--	--	--	--
28	D	3'-0"	7'-0"	1 3/4"	WOOD	--	H. METAL	--	--	--	--	--
29	D	3'-0"	7'-0"	1 3/4"	WOOD	--	H. METAL	--	--	--	--	--
30	D	3'-0"	7'-0"	1 3/4"	WOOD	--	H. METAL	--	--	--	--	--
31	A	3'-0"	6'-10"	1 3/4"	ALUM.	FULL HGHT.	ALUM.	--	--	--	--	--

Terry K. Orf, AIA
Tx. License 13553
NOT FOR REGULATORY
APPROVAL, PERMITTING
OR CONSTRUCTION

Project Title:
Mosque: Islamic Society of Southern Tx.
7341 McArde Road
Corpus Christi, Texas 78412
Sheet Title:
DOORS/WINDOWS + SCHEDULES

Drawn by: TKO
Approved by: AS NOTED
Scale: AS NOTED
Date: 10/31/15
CAD File:
Project No.: 2015-009

Sheet Number:
A-81
Architect TKO
3000 E. Beasley Avenue
Austin, TX 78746
Phone: (512) 452-1100
Fax: (512) 452-1101
www.tkoarchitect.com

ALL FINISHES, UNLESS OTHERWISE SPECIFIED, SHALL BE AS SHOWN ON THE DRAWINGS. THE CONTRACTOR SHALL BE RESPONSIBLE FOR OBTAINING ALL NECESSARY PERMITS AND APPROVALS. 